

LIVING AREA
1828 SQ FT
E1
Elevation 1

1st Floor



NUMBER	DATE	REVISION BY	DESCRIPTION

PAGE TITLE

DRAWINGS PROVIDED BY:


DATE:

1/9/2019

SCALE:

SHEET:

P-1

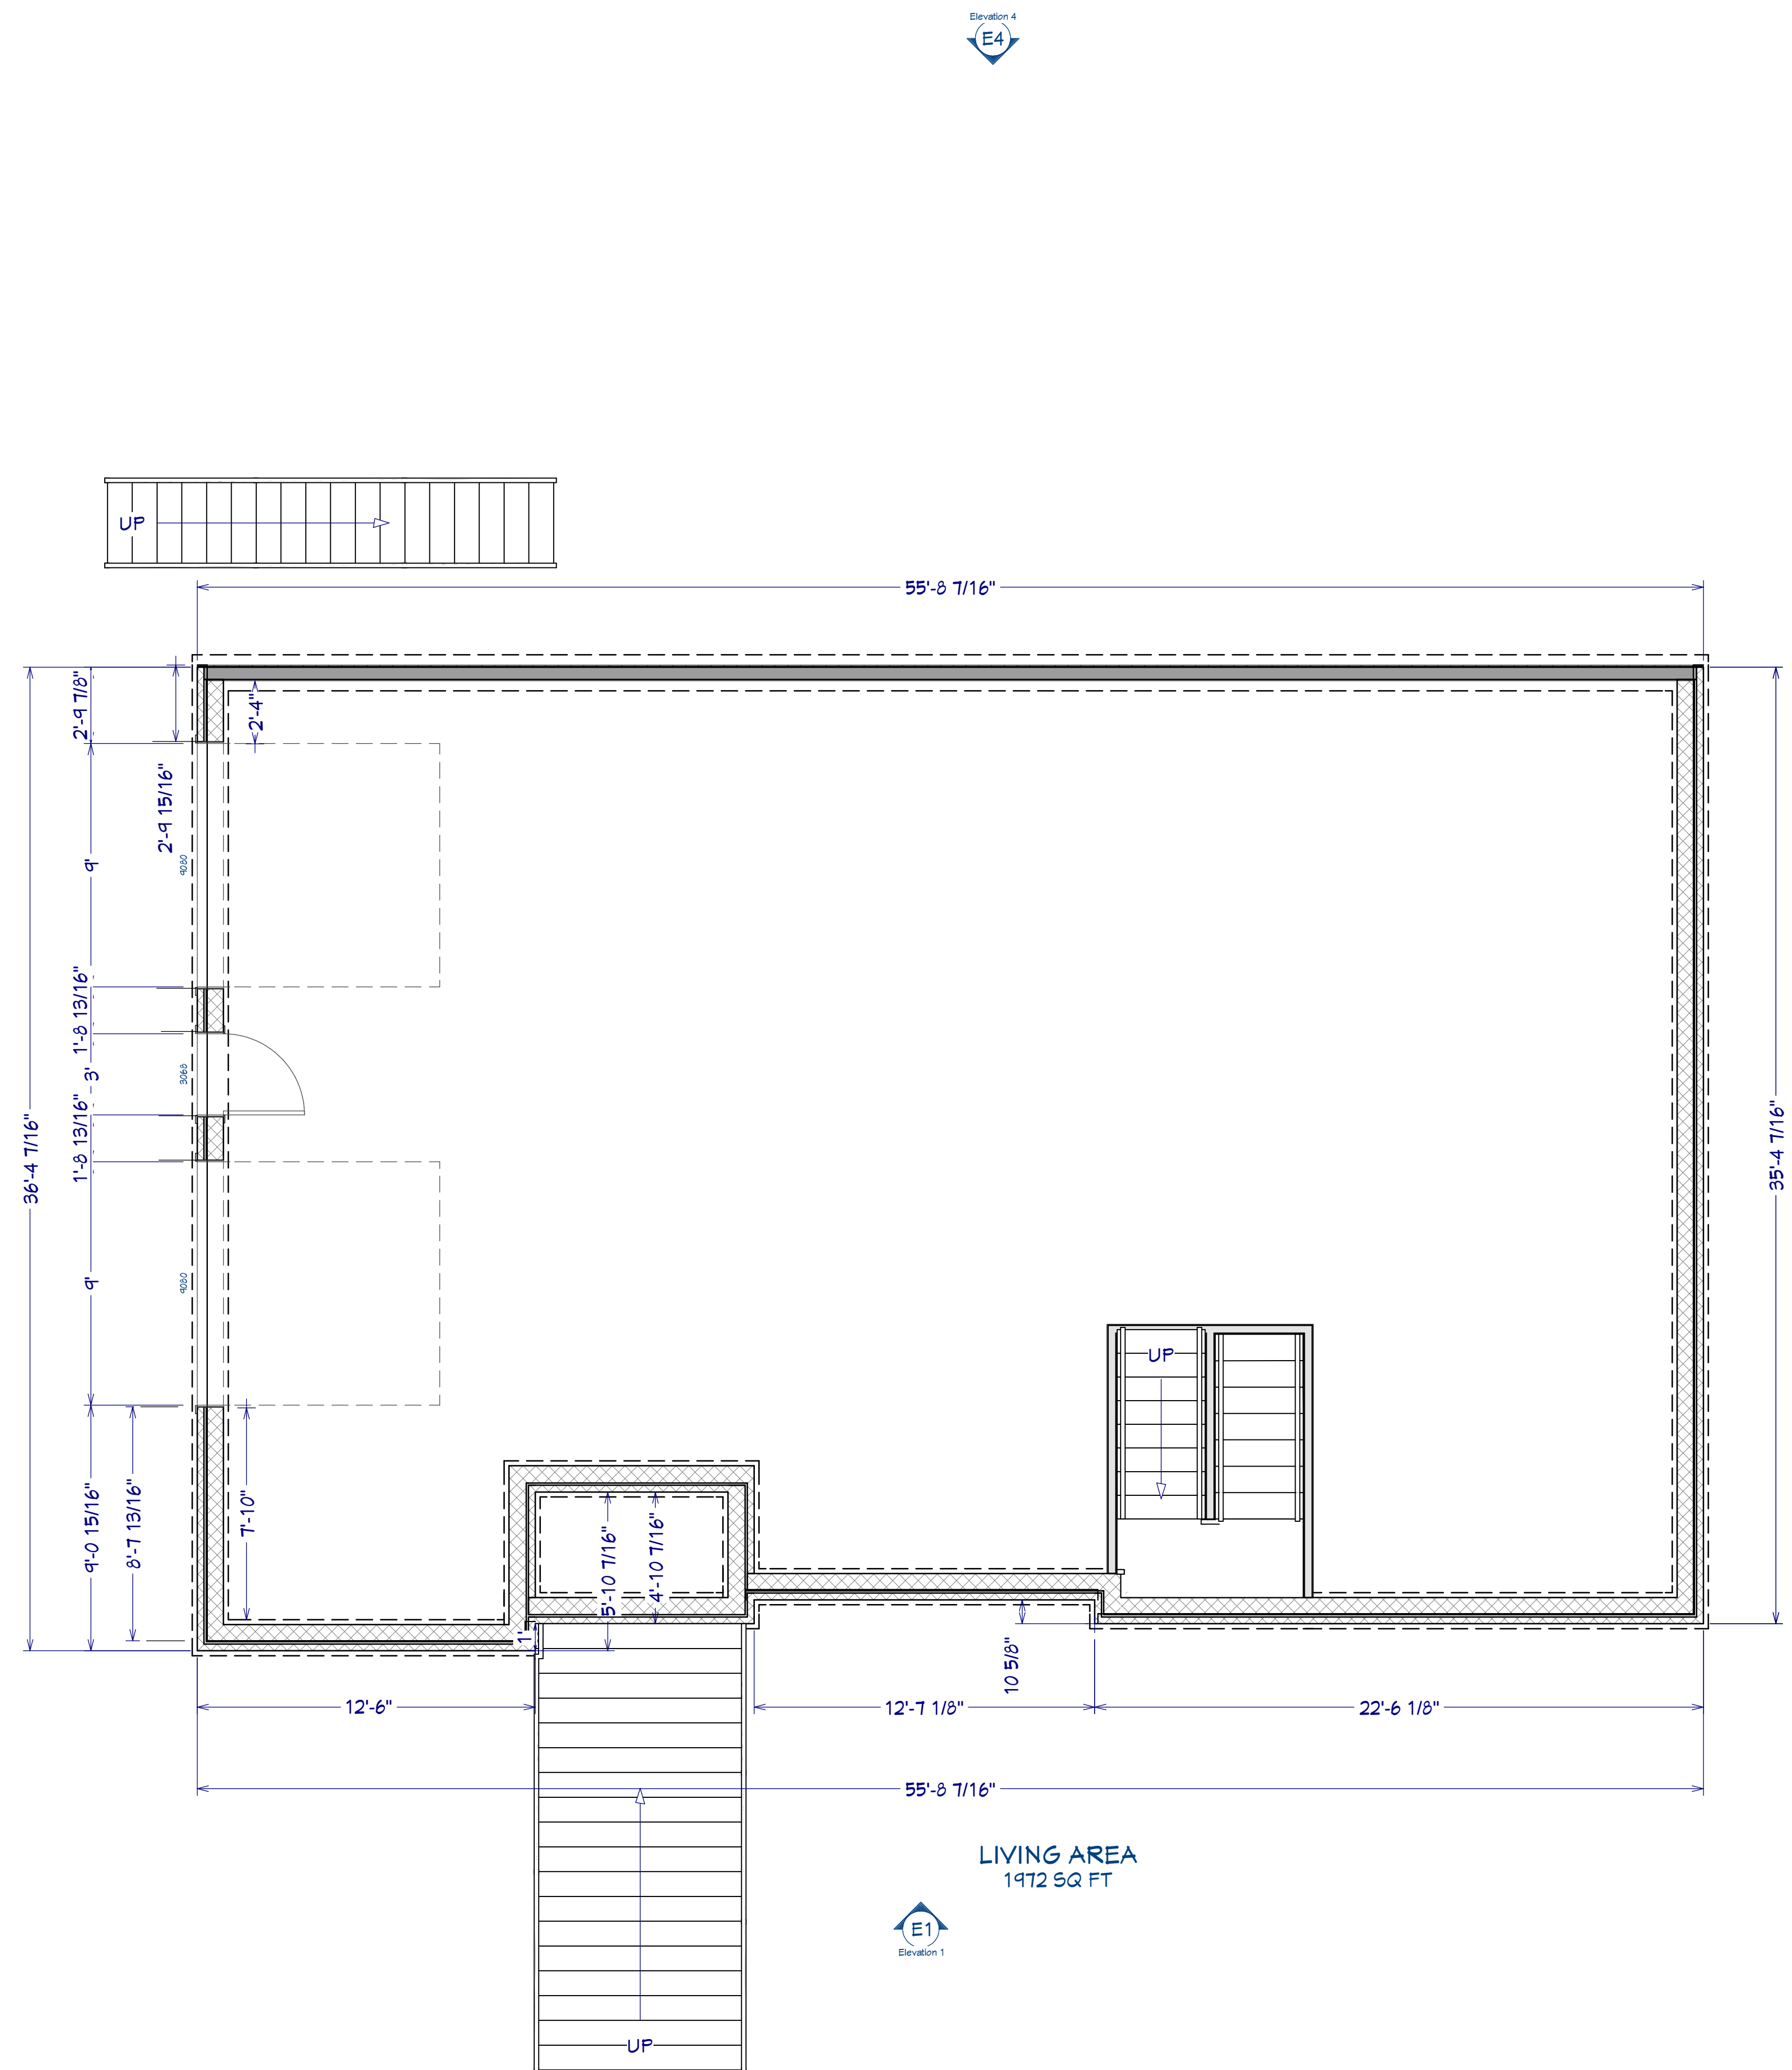

LIVING AREA
1912 SQ FT

Foundation

Elevation 2

Elevation 4

Elevation 3

Elevation 1

--

NUMBER	DATE	REVISION TABLE	REVISOR	DESCRIPTION

DRAWINGS PROVIDED BY:

DATE:

SCALE:

SHEET:




Elevation 1



Elevation 4



Left Elevation

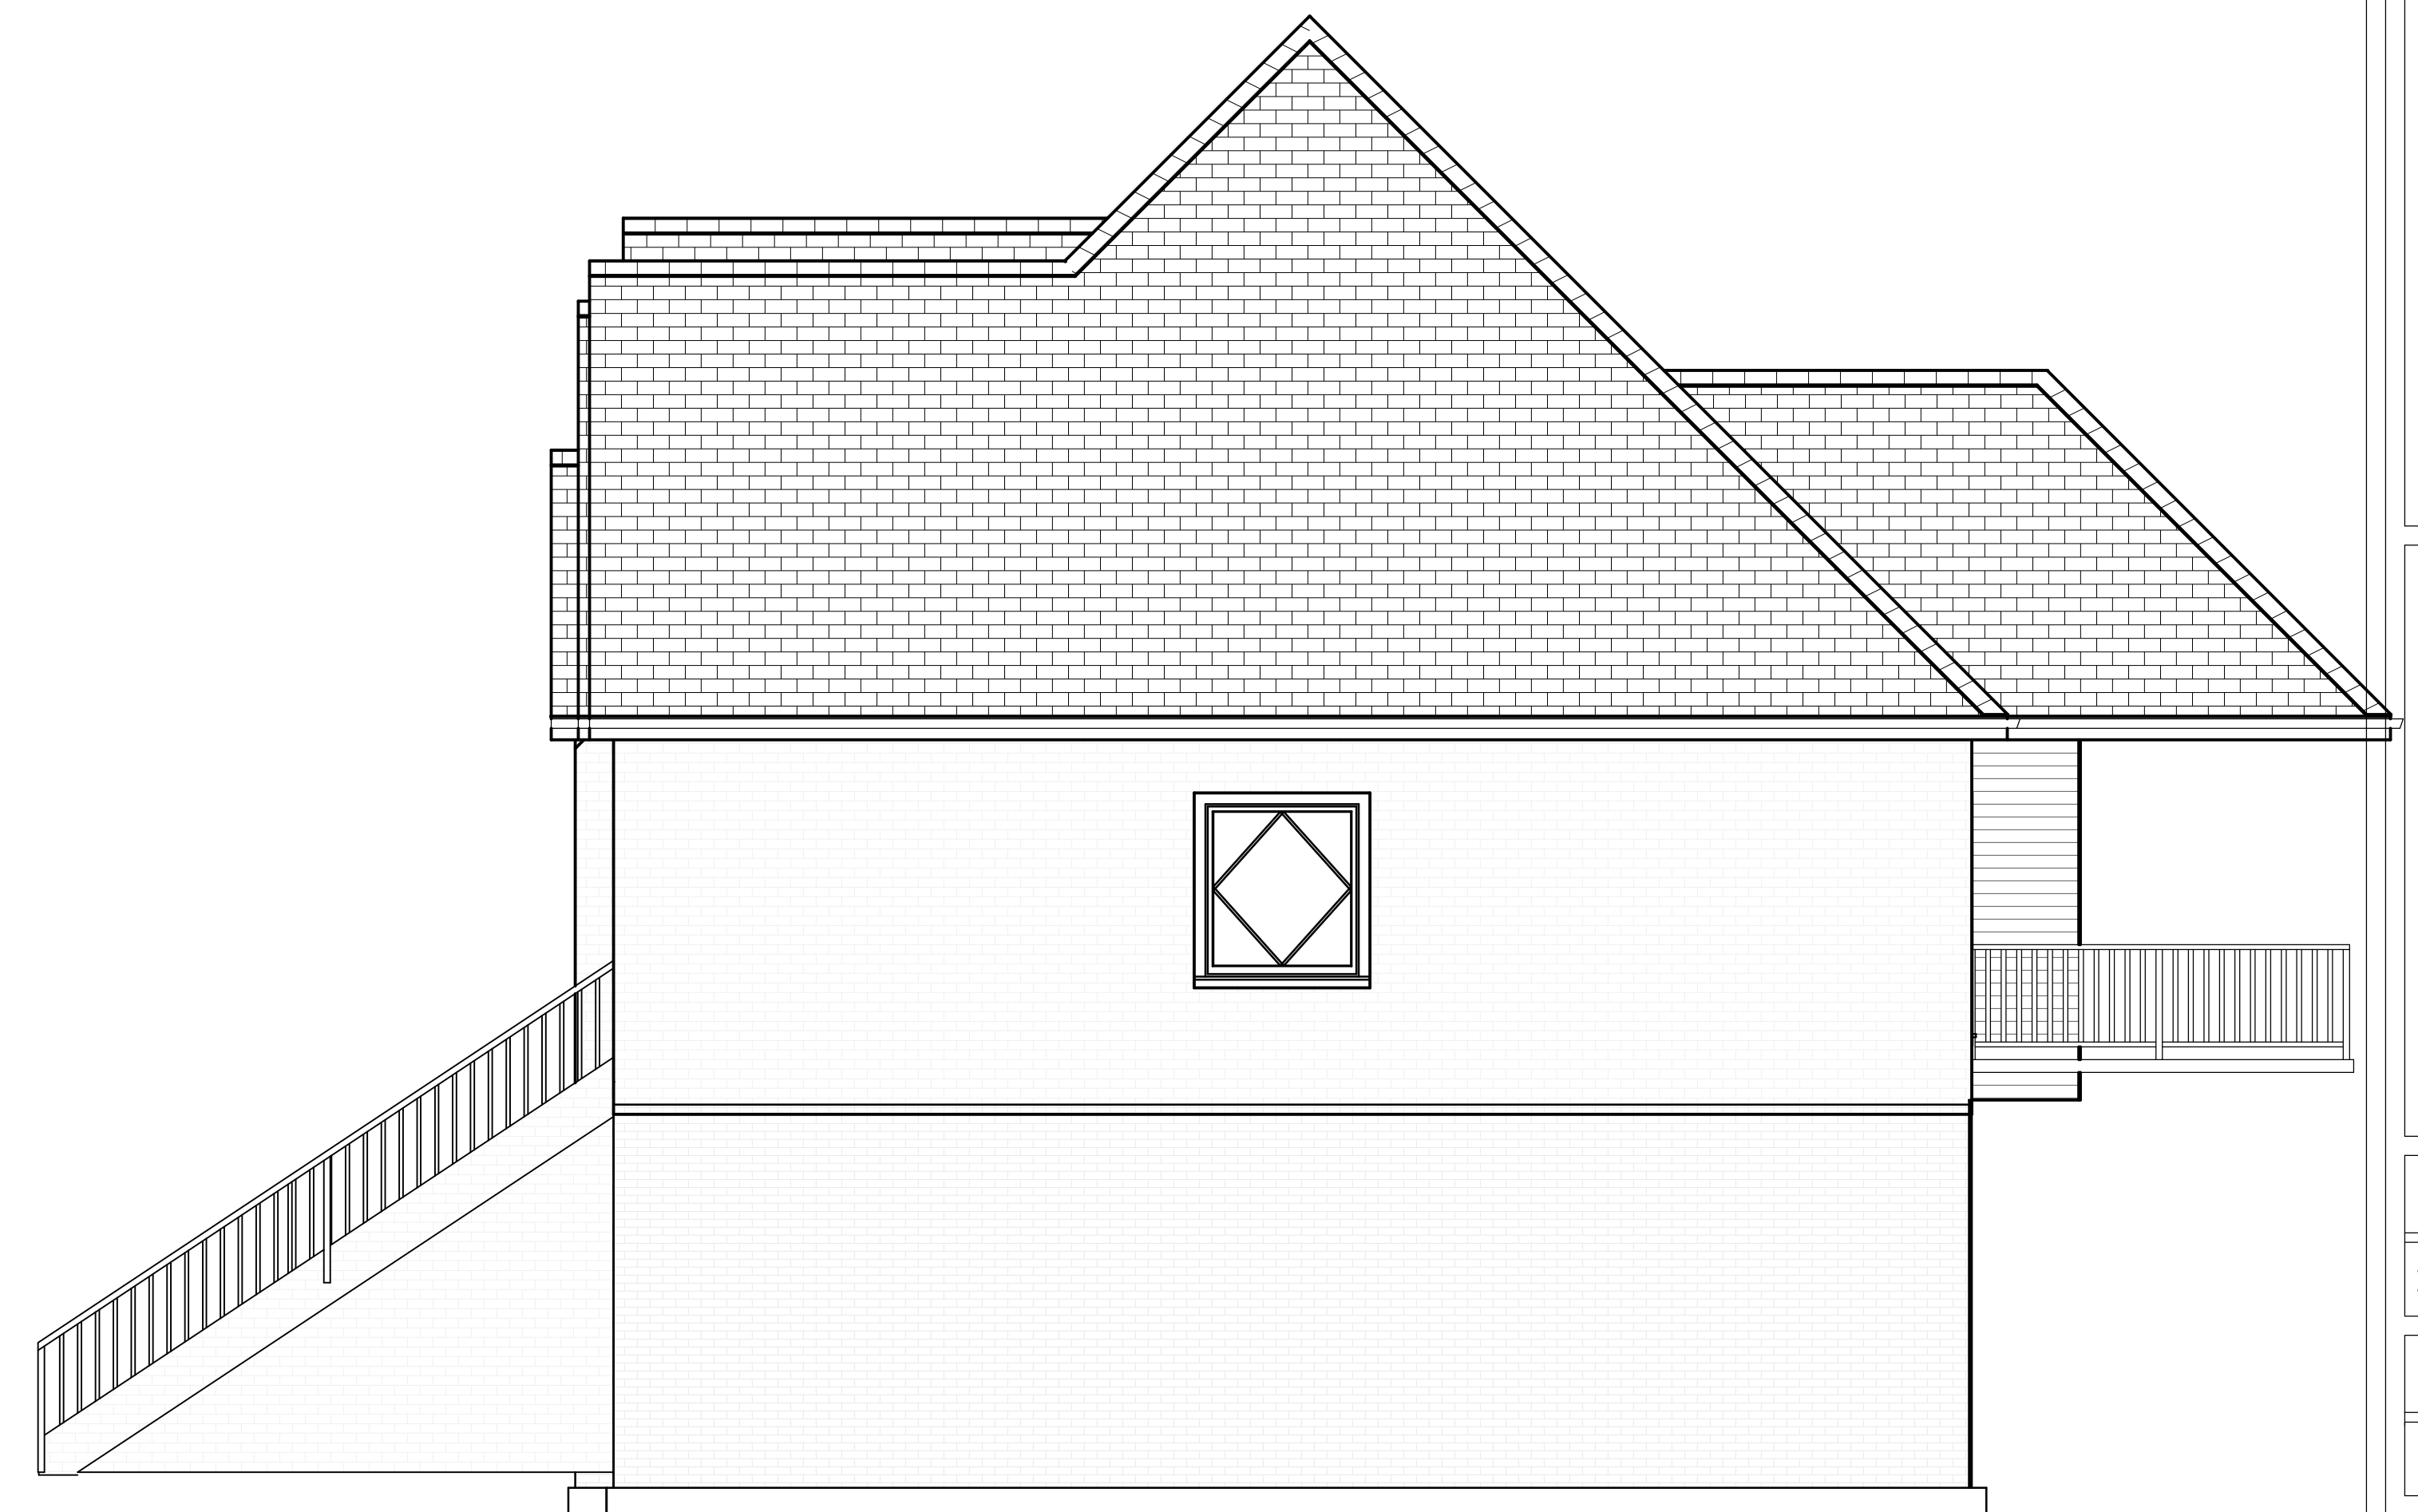

Right Elevation

REVISION TABLE	NUMBER	DATE	REVISED BY	DESCRIPTION


DRAWINGS PROVIDED BY:

DATE:

1/9/2019

SCALE:

SHEET:

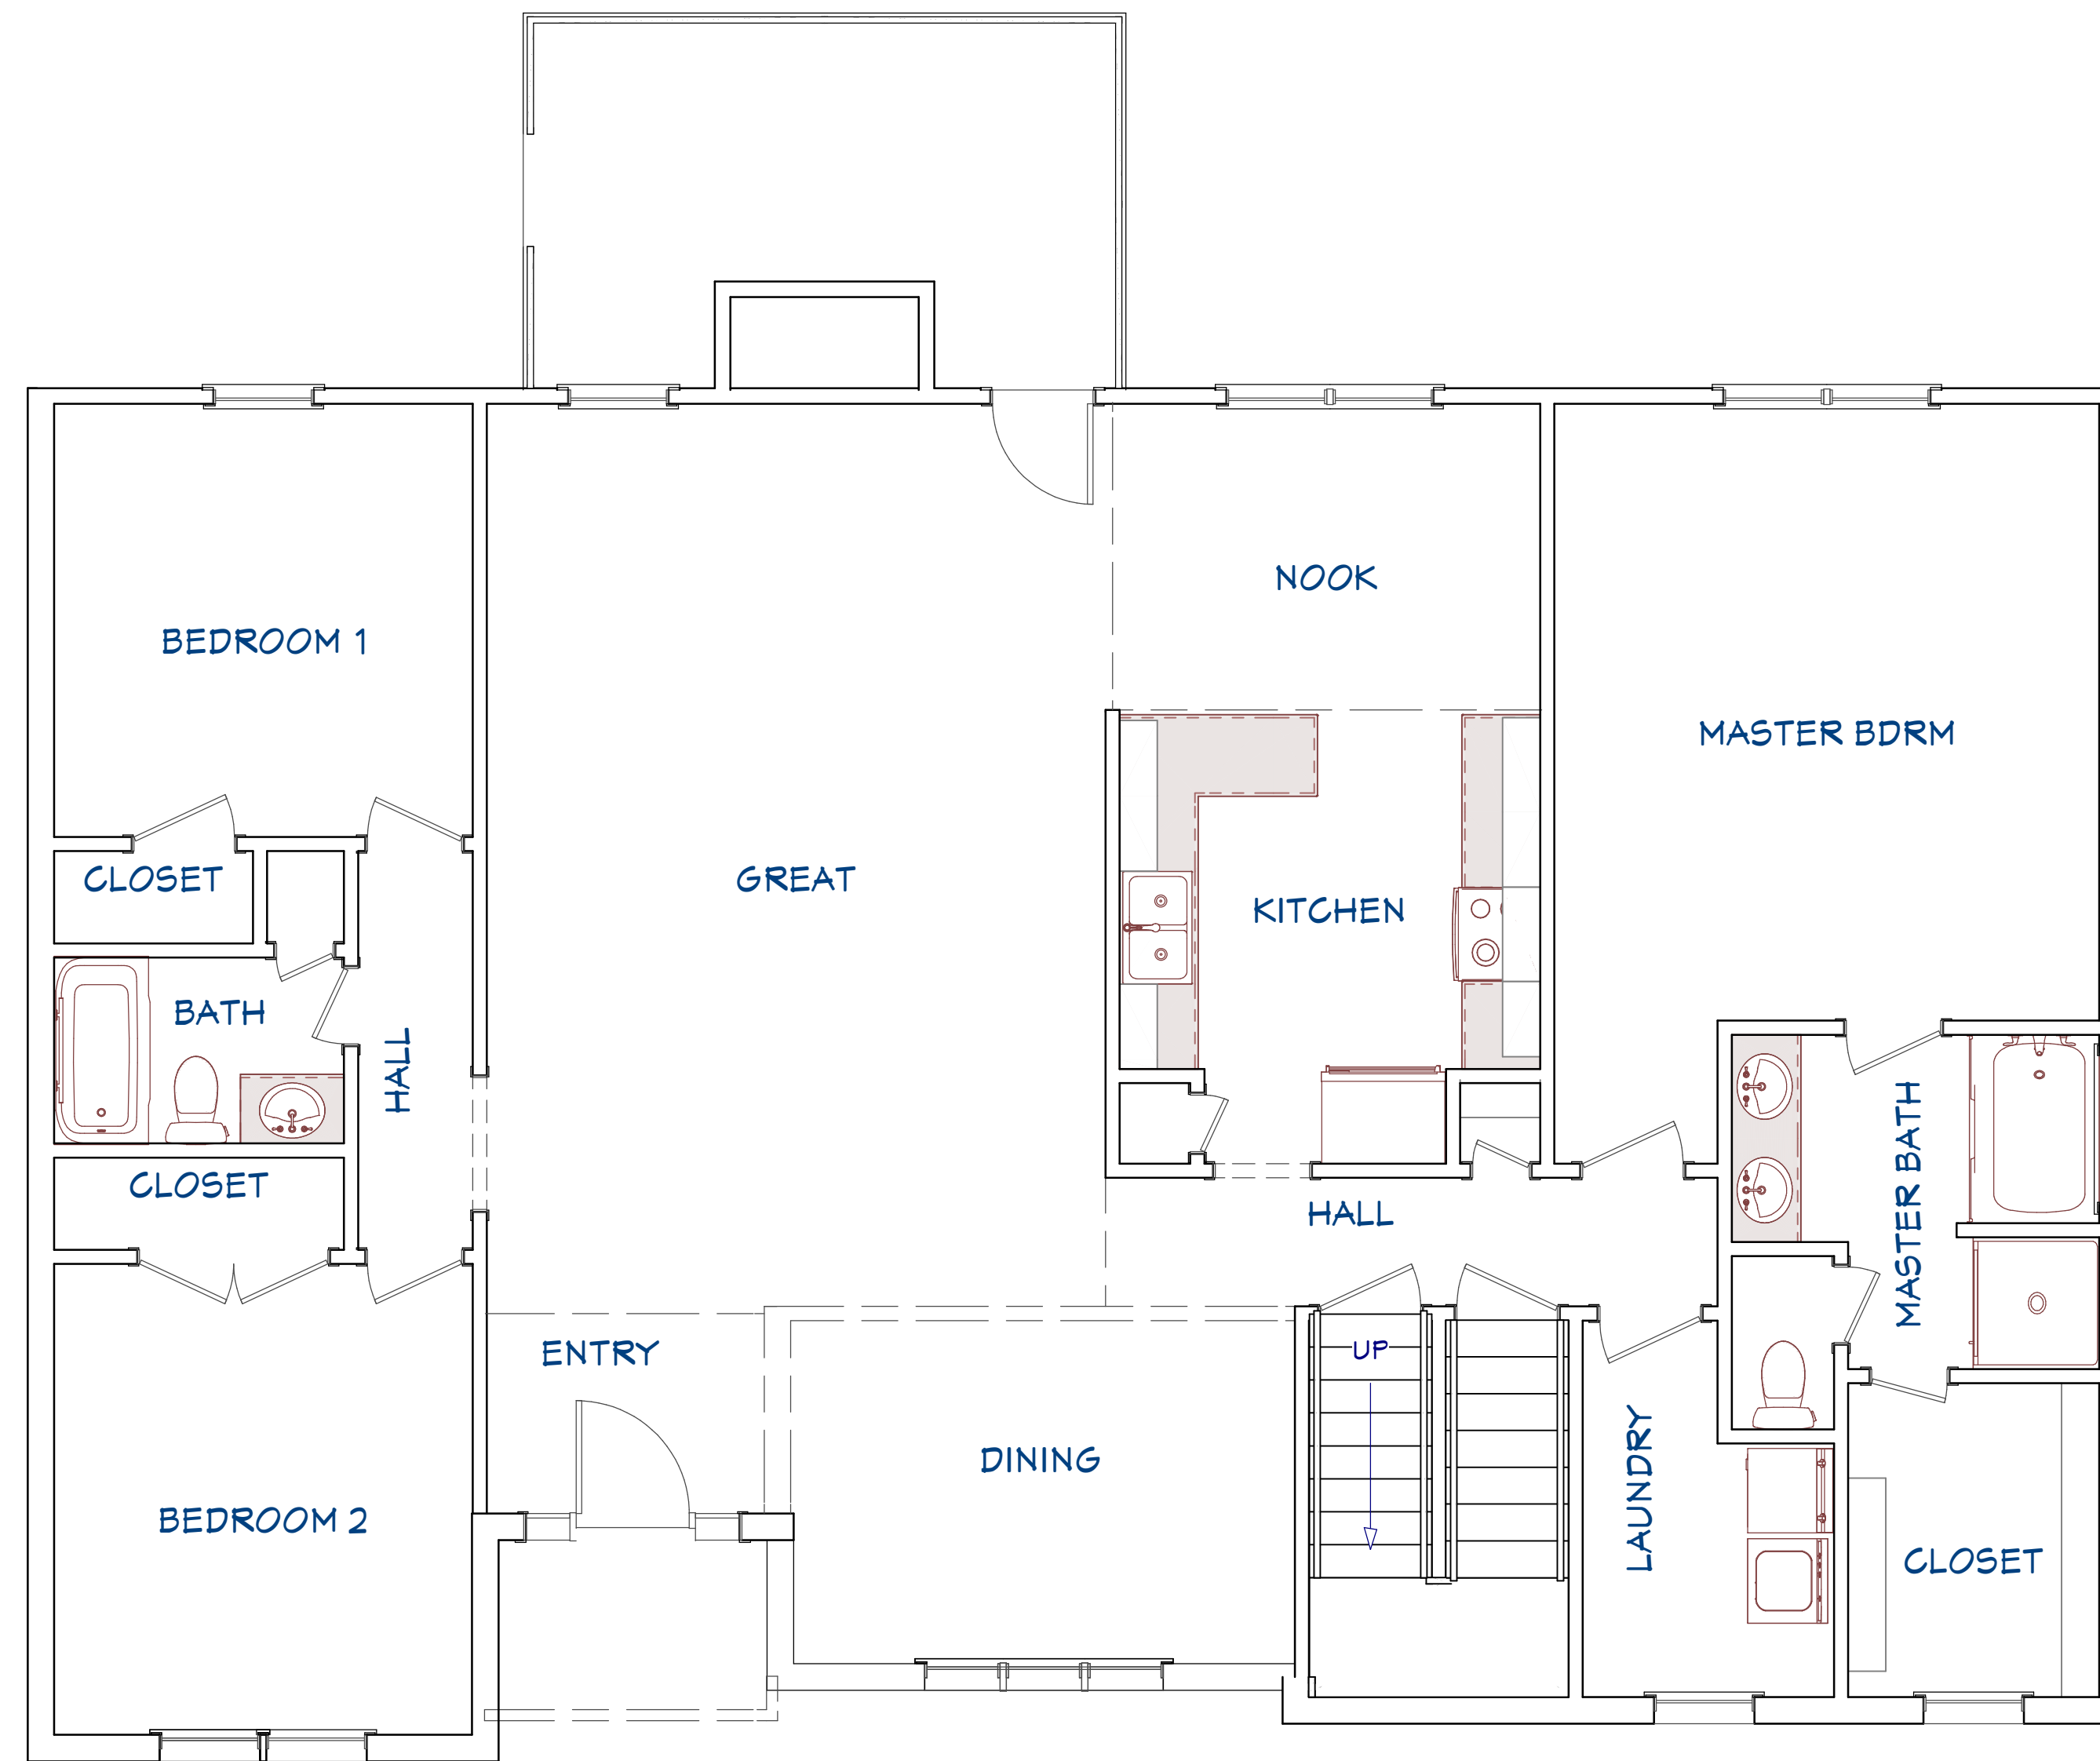

LIVING AREA
1828 SQ FT

Electrical Plan View

REVISION TABLE	
NUMBER	DESCRIPTION

DRAWINGS PROVIDED BY:

DATE:

1/9/2019

SCALE:

SHEET: